


LEYENDA

[Light Orange]	RESIDENCIAL 1 (B+1)
[Orange]	RESIDENCIAL 1 (B+2)
[Dark Orange]	RESIDENCIAL 1 (B+3)
[Light Brown]	RESIDENCIAL 2 (B+1)
[Brown]	RESIDENCIAL 2 (B+2)
[Dark Brown]	RESIDENCIAL 2 (B+3)
[Yellow]	RESIDENCIAL 3
[Light Yellow]	RESIDENCIAL 3 (COLONIA DE SAN ANTONIO)
[Light Blue]	INDUSTRIAL
[Grey]	INDUSTRIAL USOS TERCIARIOS
[Red]	EQUIPAMIENTO POLIVALENTE
[Light Red]	EQUIPAMIENTO DOCENTE
[Pink]	EQUIPAMIENTO DEPORTIVO
[Light Green]	ZONA VERDE
[Orange]	PERI (USO RESIDENCIAL)
[Blue]	APAI (AREAS DE PLANEAMIENTO ANTERIOR INCORPORADO)
[Dark Grey]	ZONA DE PROTECCIÓN
[Dashed Black Line]	LIMITE SUELO URBANO
[Thin Black Line]	ALINEACIONES
[Blue Line]	LIMITE UNIDADES DE EJECUCIÓN
[Red Line]	LIMITE PERI
[Pink Line]	LIMITE APAI (AREAS DE PLANEAMIENTO ANTERIOR INCORPORADO)
[Black Circle]	BIEN CATALOGADO

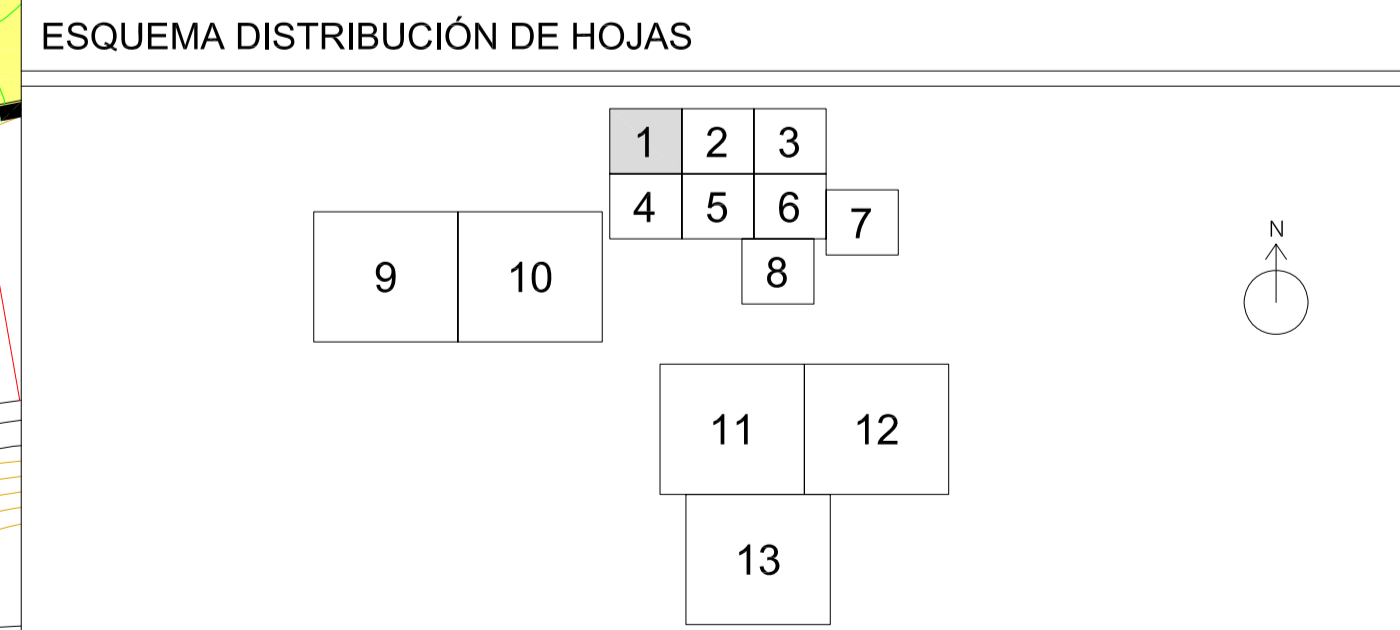

DIPUTACIÓN DE ZARAGOZA
AGENCIA DE PLANEAMIENTO

EXCMO. AYUNTAMIENTO VILLA DE GALLUR
PLAN GENERAL DE ORDENACIÓN URBANA

DOCUMENTO DE APROBACIÓN INICIAL

SUELO URBANO
ORDENACIÓN DEL SUELO

prointec

FECHA: JULIO 2012
ESCALA: 1:1.000
PLANO: **P-03.1**

Fdo: JUAN FERRAZ GARANTO